



F H W A REGION NO.	STATE	FED. AID PROJ. NO.	SHEET NO.	TOTAL SHEETS
3	MD		1	1

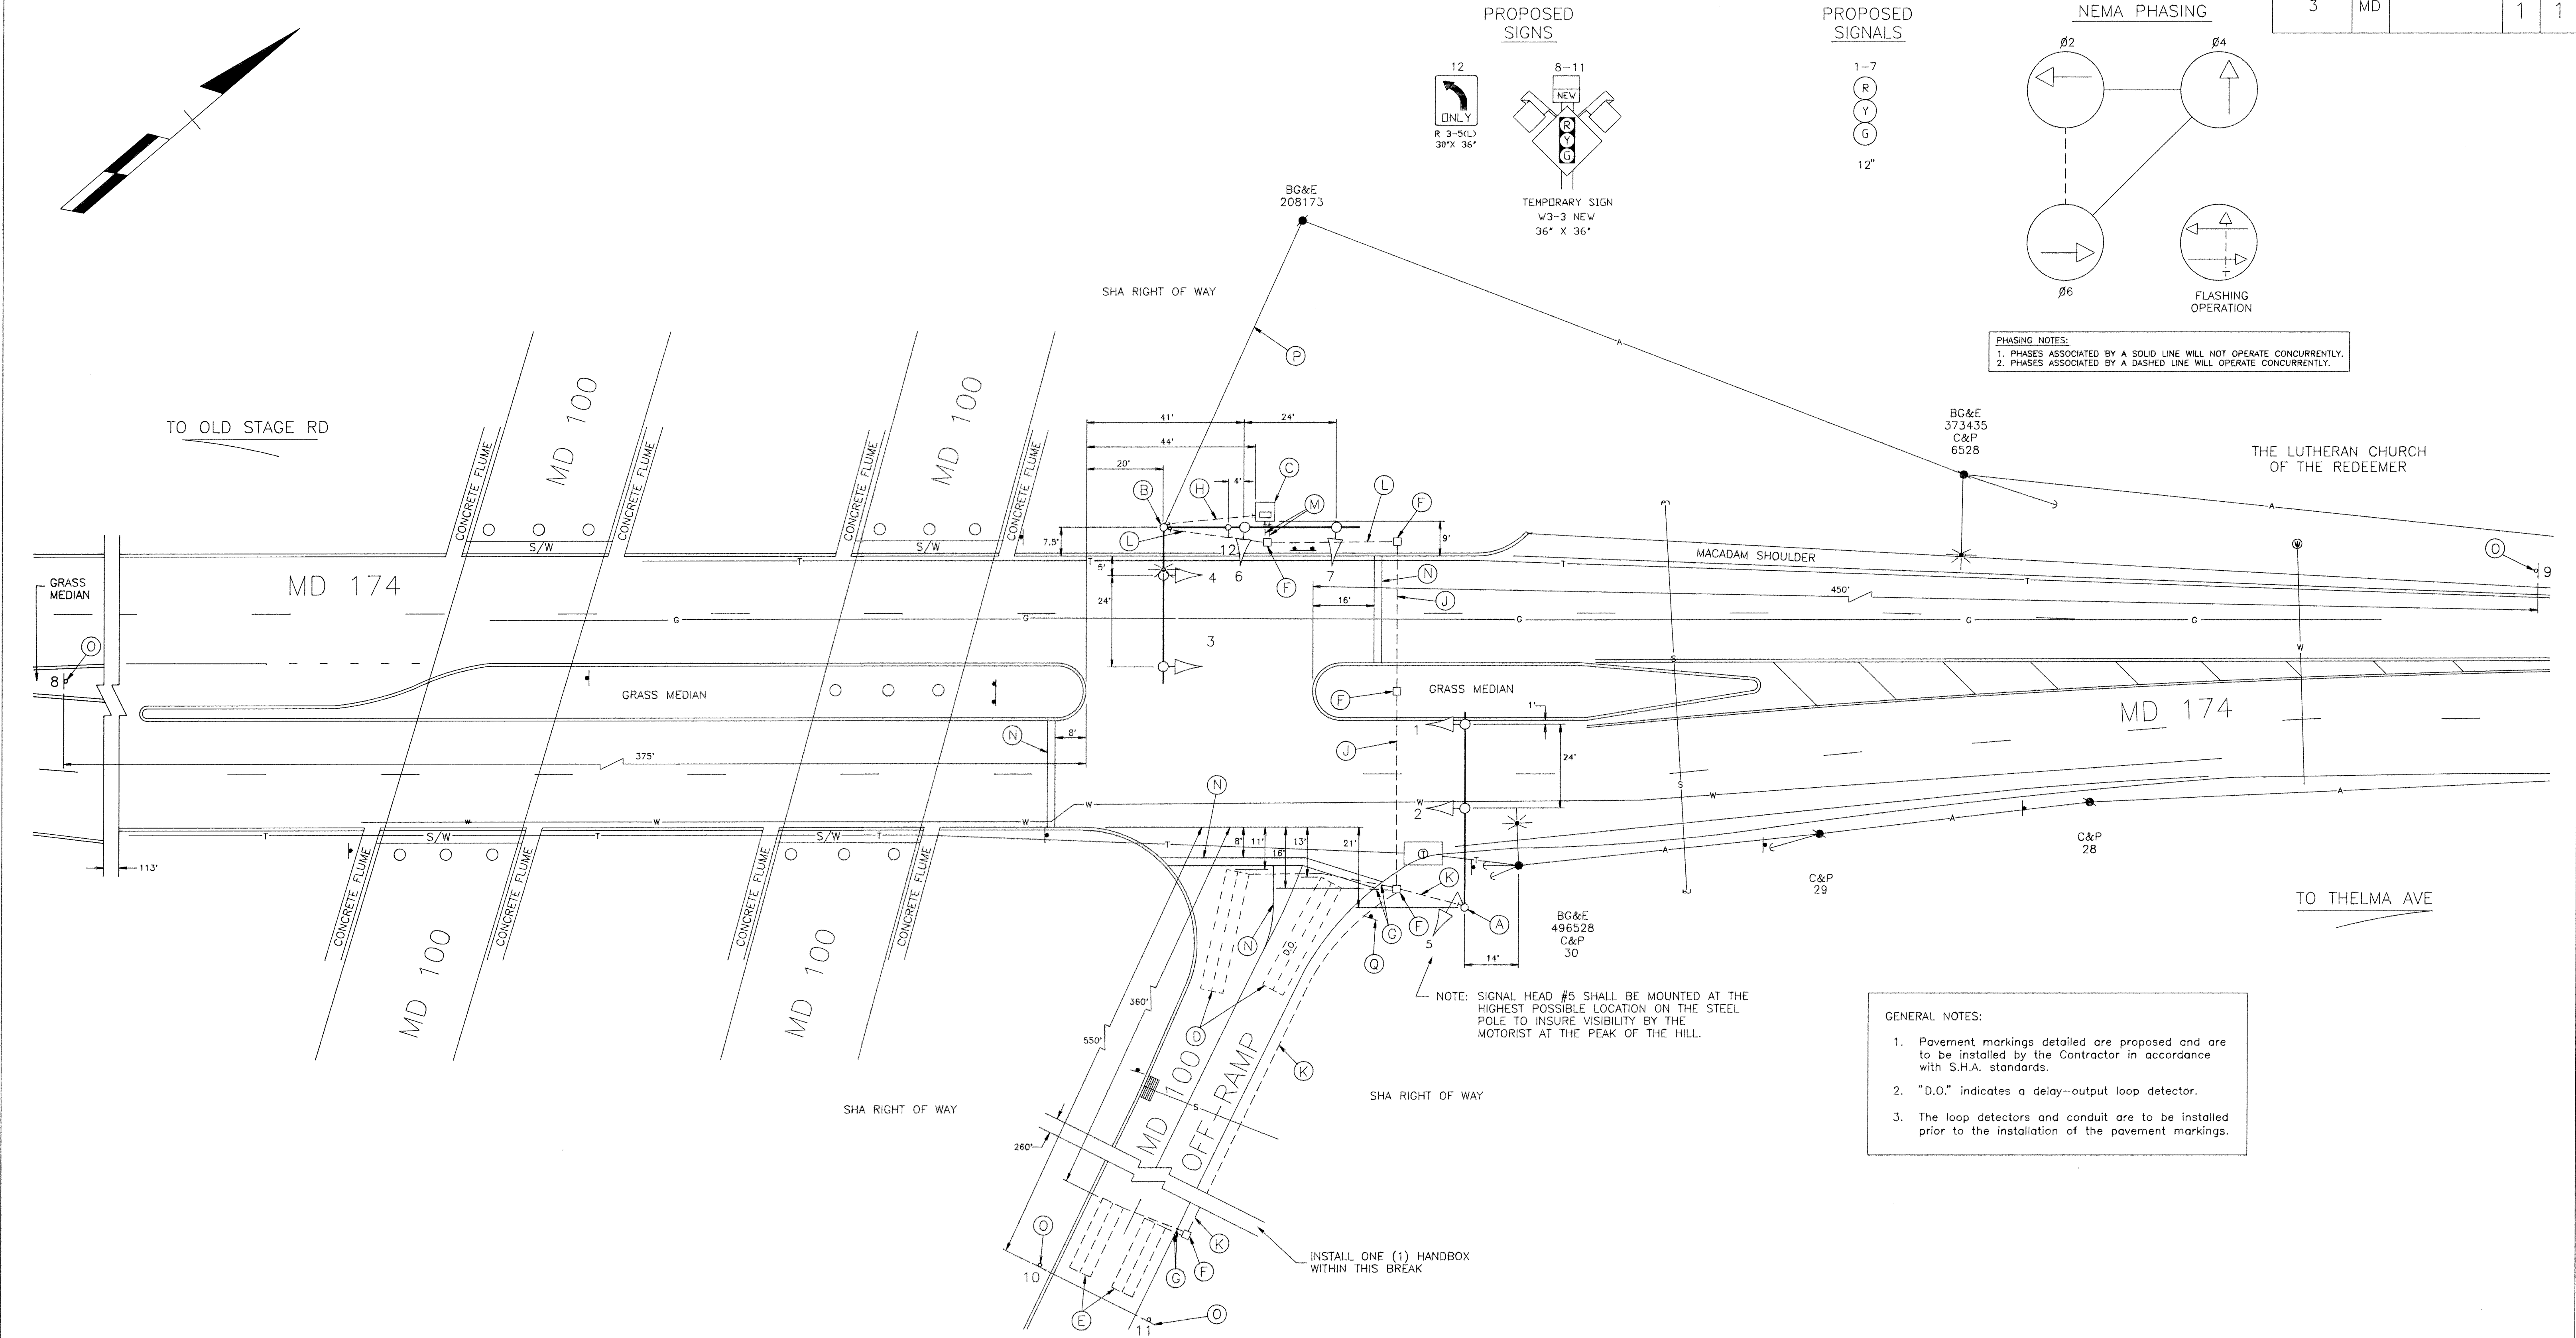

LEGEND OF UNDERGROUND AND OVERHEAD UTILITIES

AERIAL CABLE	—A—A—A
ELECTRIC	—E—E—E
TELEPHONE	—T—T—T
GAS	—G—G—G
SEWER	—S—S—S
WATER	—W—W—W
CABLE TV	—TV—TV—TV

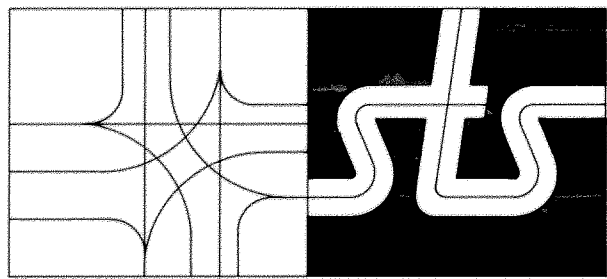

STREET TRAFFIC STUDIES, LTD.
 Gateway International
 1302 Concourse Drive, Suite 104
 Linthicum, Maryland 21090
 (410) 859-3553

REVISIONS

APPROVALS

[Signature] 1-21-93
 CHIEF, SIGNAL DESIGN SECTION

ASST. DISTRICT ENGINEER, TRAFFIC

[Signature] 1-21-93
 CHIEF, TRAFFIC ENGINEERING DESIGN DIVISION

[Signature] 1/21/93
 DIRECTOR, OFFICE OF TRAFFIC AND SAFETY

MDOT — STATE HIGHWAY ADMINISTRATION
Office of Traffic and Safety
 TRAFFIC ENGINEERING DESIGN DIVISION

DRAWN BY: W J NIES (FOR STS)	MD 174 AND MD 100 W.B. OFF RAMP
DES. BY: R R ZACHERL (FOR STS)	COUNTY ANNE ARUNDEL
CHK. BY: MDC 1-21-93	
DATE: 1-19-93	F.A.P. NO. _____
SCALE: 1"=20'	S.H.A. NO. _____
	TS/STD. NO. 3316
	SHEET NO. 1 OF 1

F#